



STORM SEWER VILLAGE OF WESTCHESTER

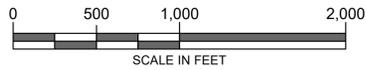

Legend

Year of Installation /
Last Rehabilitation

- 1920's/1930's (154,104 ft)
- 1950's/1960's (35,378 ft)
- 1970's/1980's (39,278 ft)
- 1990's/2000's (6,192 ft)
- 2010's (938 ft)
- 2020's (20,875 ft)
- Non-Village Sewers (42,392 ft)

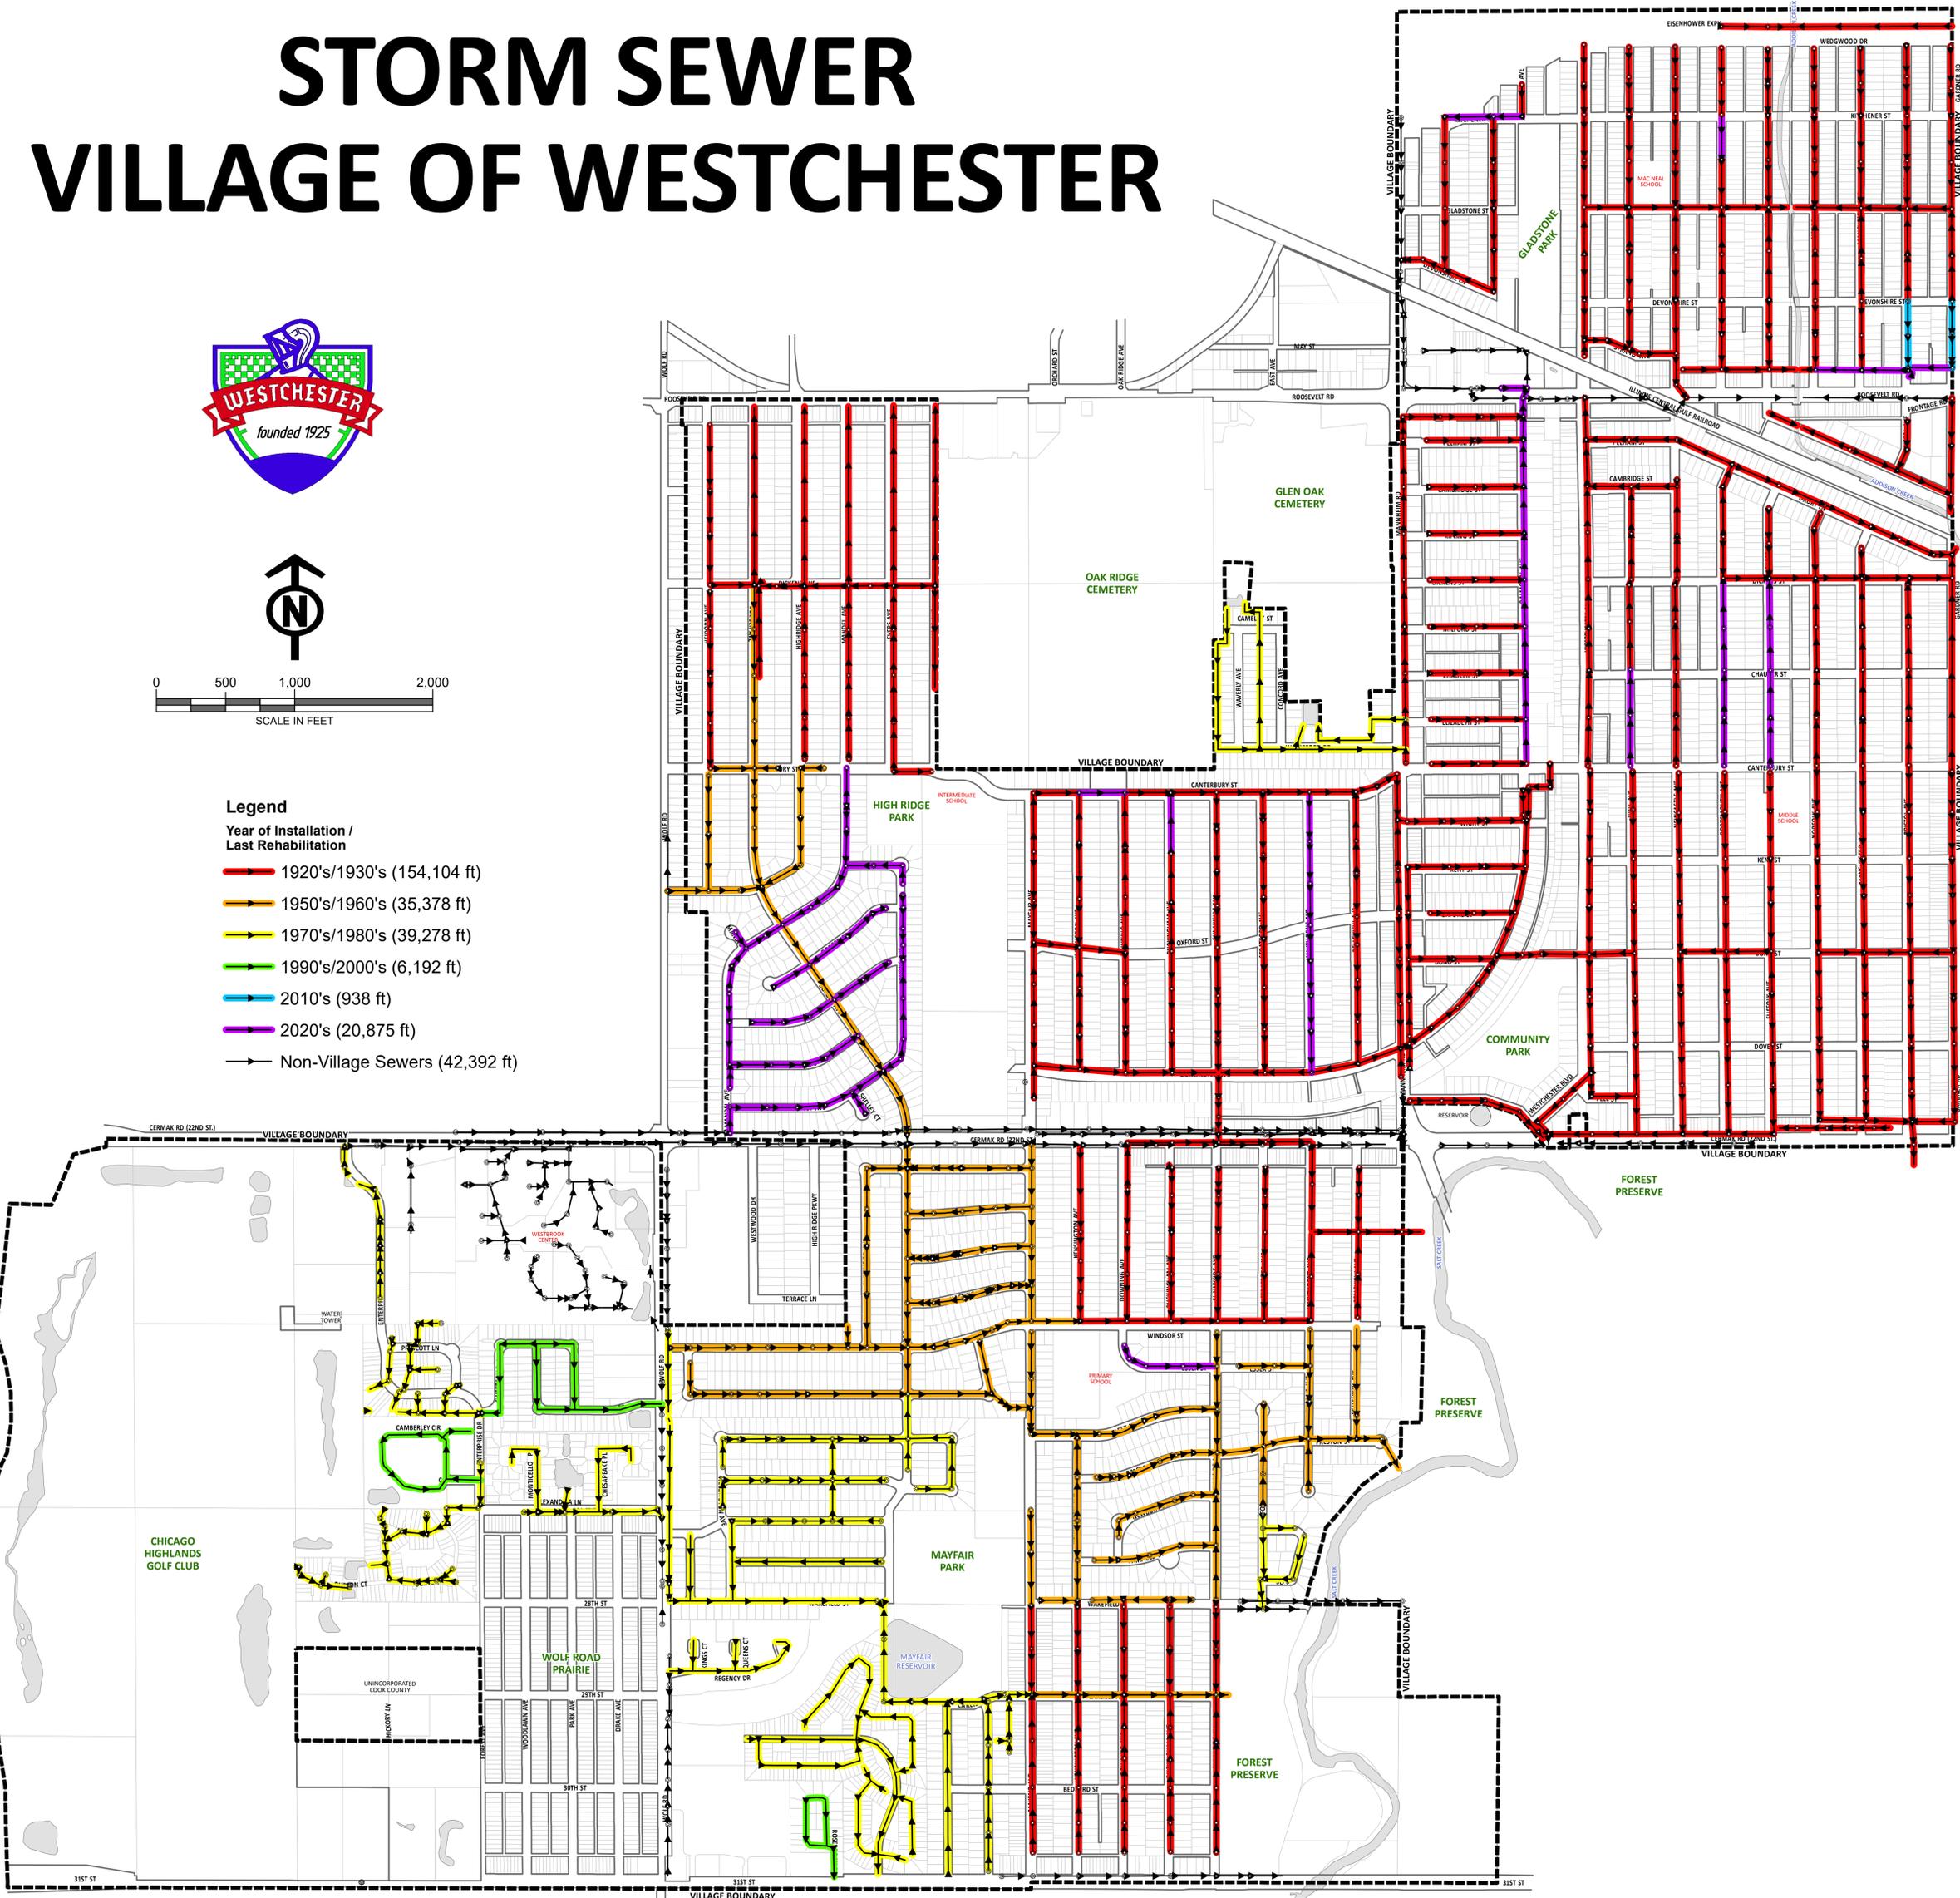

CHRISTOPHER B. BURKE ENGINEERING LTD.
9575 West Higgins Road, Suite 600
Rosemont, Illinois 60018
(847) 823-0500

03-17-16	VILLAGE BOUNDARY AND ZONING CLASS CHANGES	DSGN	DRW	PROJ. NO. 090362 00002
09-25-23	REVISIONS & ADDITIONS	CHKD	DATE: 09-25-23	
		SCALE	1"=500'	
		JOB USER	DWA:TESS	
		CHKD. MODEL	AVGIS 10.2	
		DATE - TIME	9/25/23 7:20:00 AM	

EXH