


WATER SYSTEM



VILLAGE OF WESTCHESTER

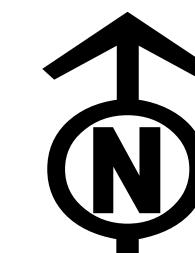

0 500 1,000 2,000
SCALE IN FEET

Legend

- Year of Installation / Last Rehabilitation
- 1920's/1930's (162,298 ft)
 - 1950's/1960's (58,743 ft)
 - 1970's/1980's (61,671 ft)
 - 1990's/2000's (19,510 ft)
 - 2010's (5,110 ft)
 - 2020's (25,495 ft)
 - Non-Village Watermain (13,398 ft)

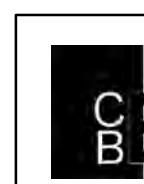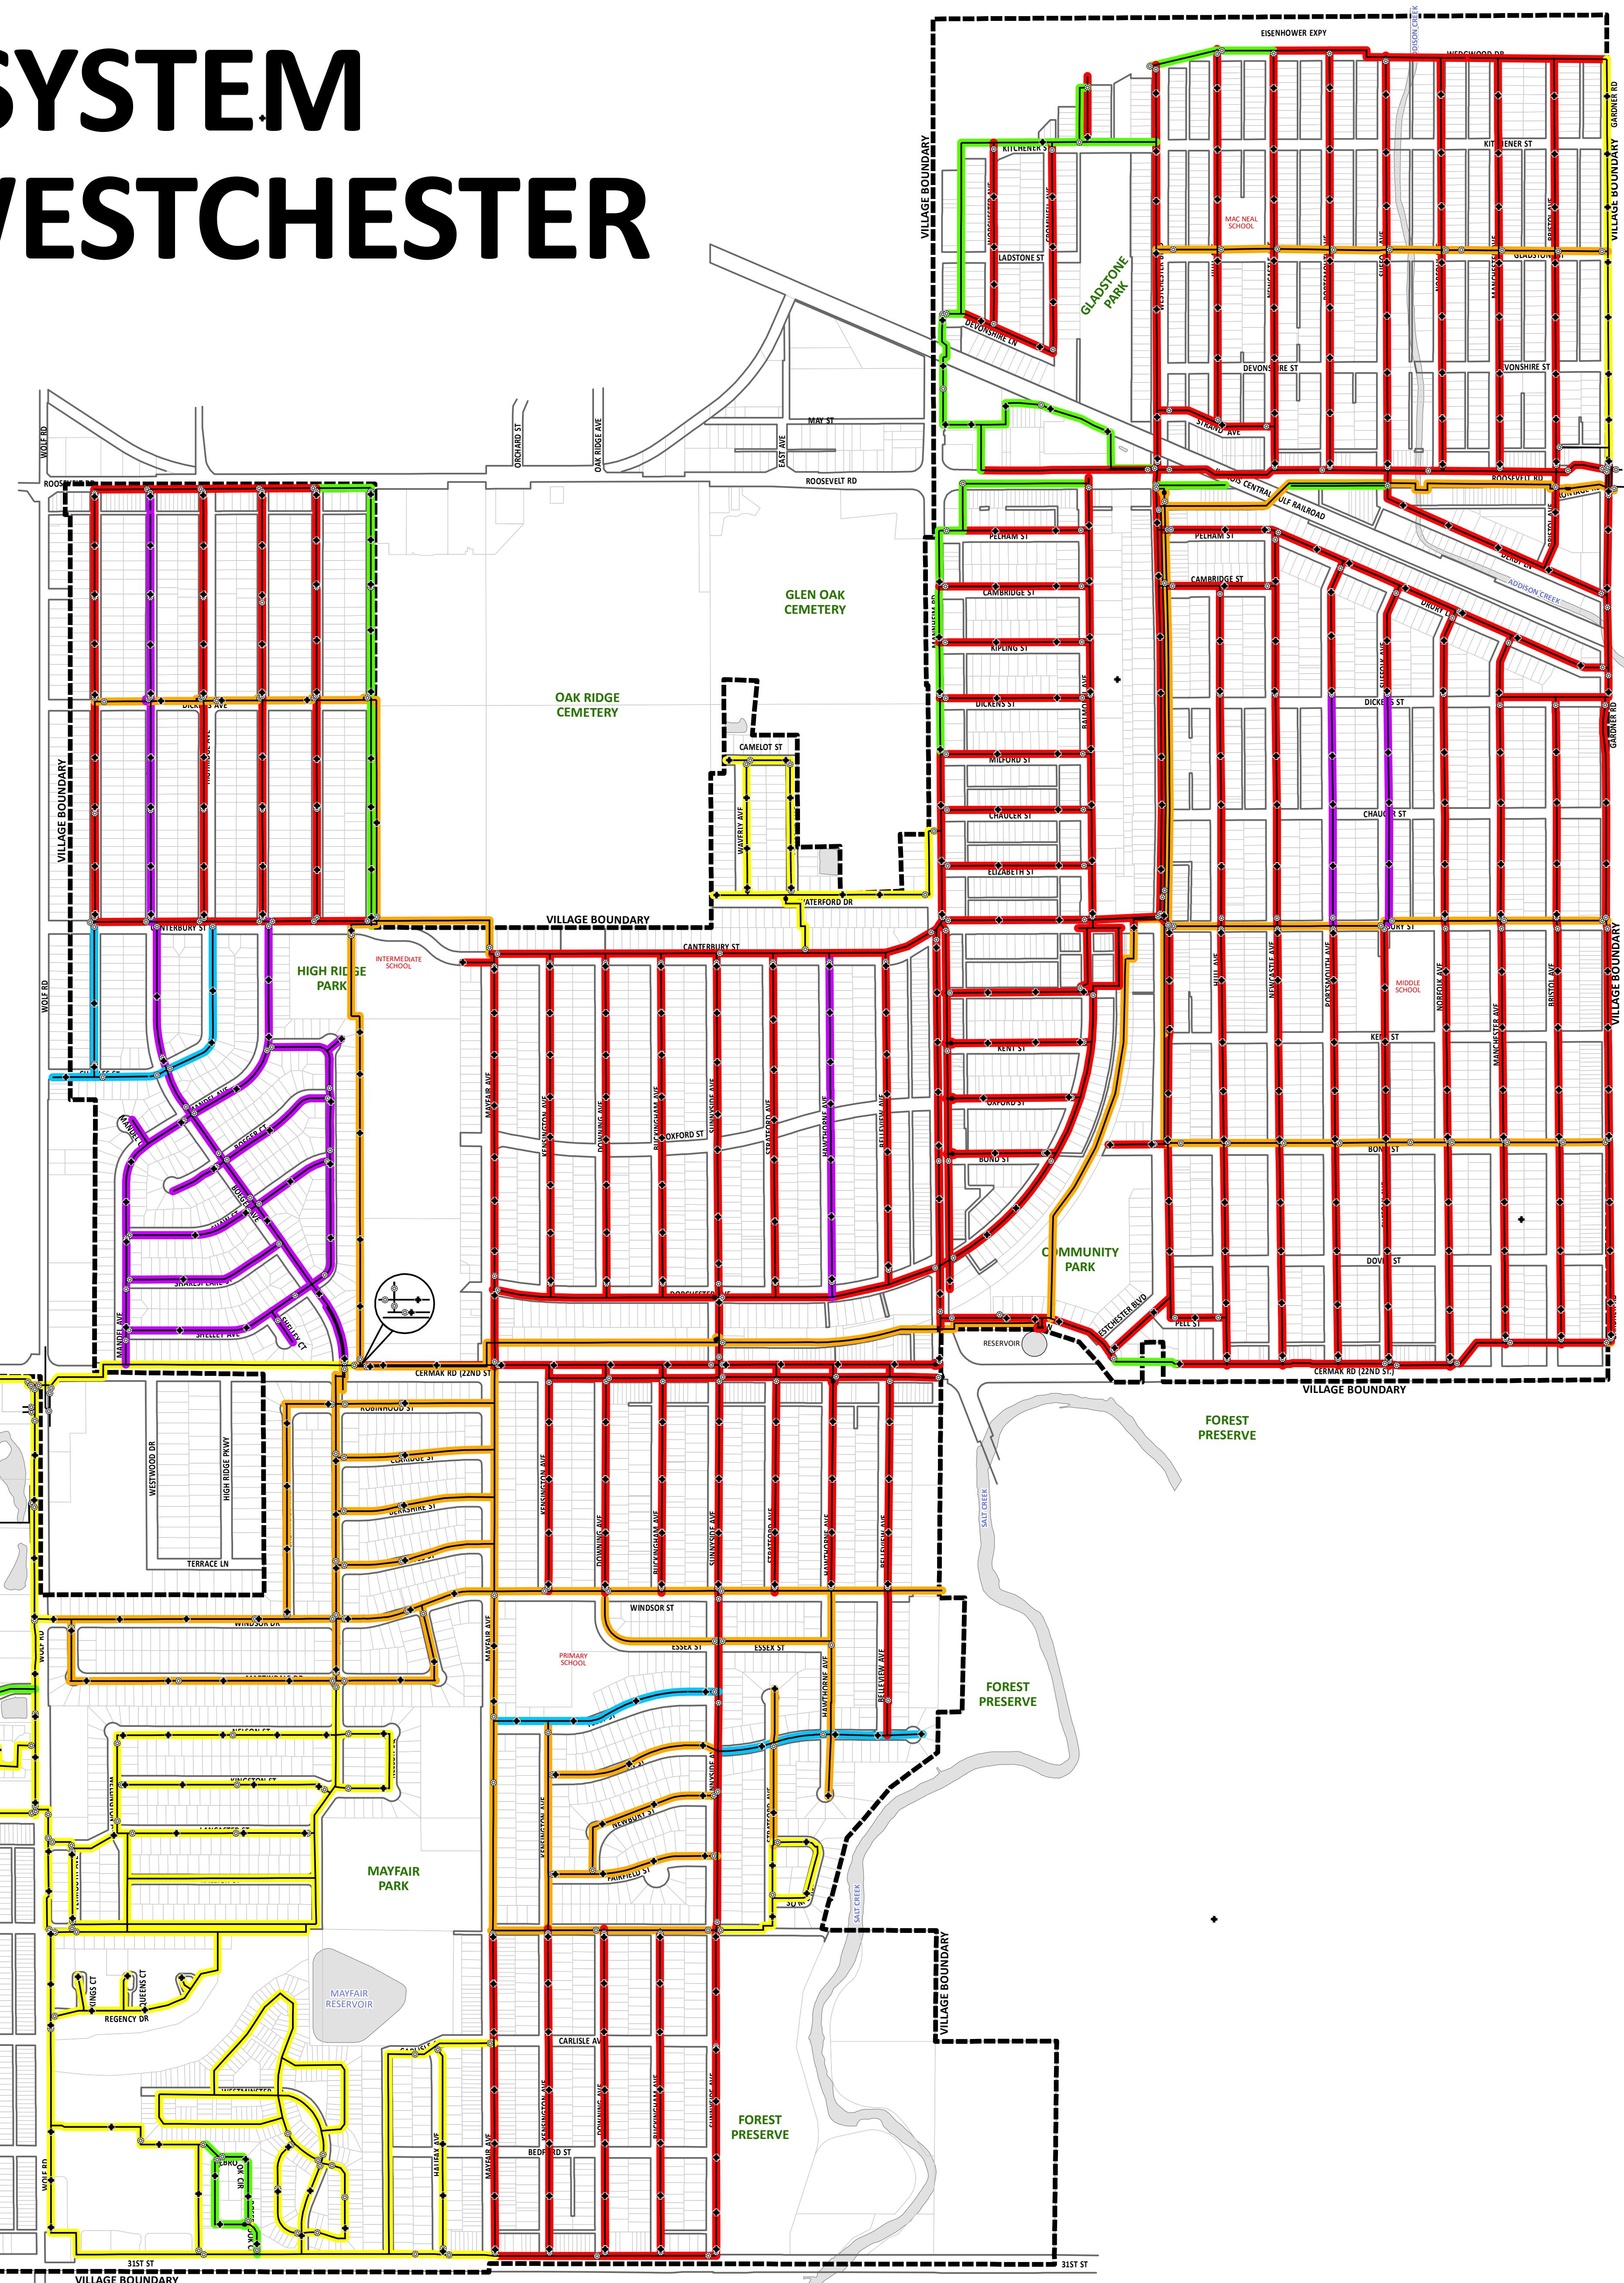

CHRISTOPHER B. BURKE ENGINEERING LTD.
9575 West Higgins Road, Suite 600
Rosemont, Illinois 60018
(847) 823-0500

03-17-10 VILLAGE BOUNDARY AND ZONING CLASS CHANGES		DGSN.	PROJ. NO. 090362.00002
09-05-23 REVISIONS & ADDITIONS	DWN.	DRW.	DATE: 09-05-23
	CAD.DWG		
			SCALE: 1"=500'
			GIS USER: DWALTERS
			DRAWING NO.:
			EXH
EDD. DATE	NATURE OF REVISION:	EDD. TIME	MODEL: AQUUS 10.2
FILE NAME: NWWESTCHESTER_UsrMyFileUpdatedAlasses 090523\Watermain by Decode.mxd		DATE .. TIME: 9/7/2023 9:18:46 AM	